
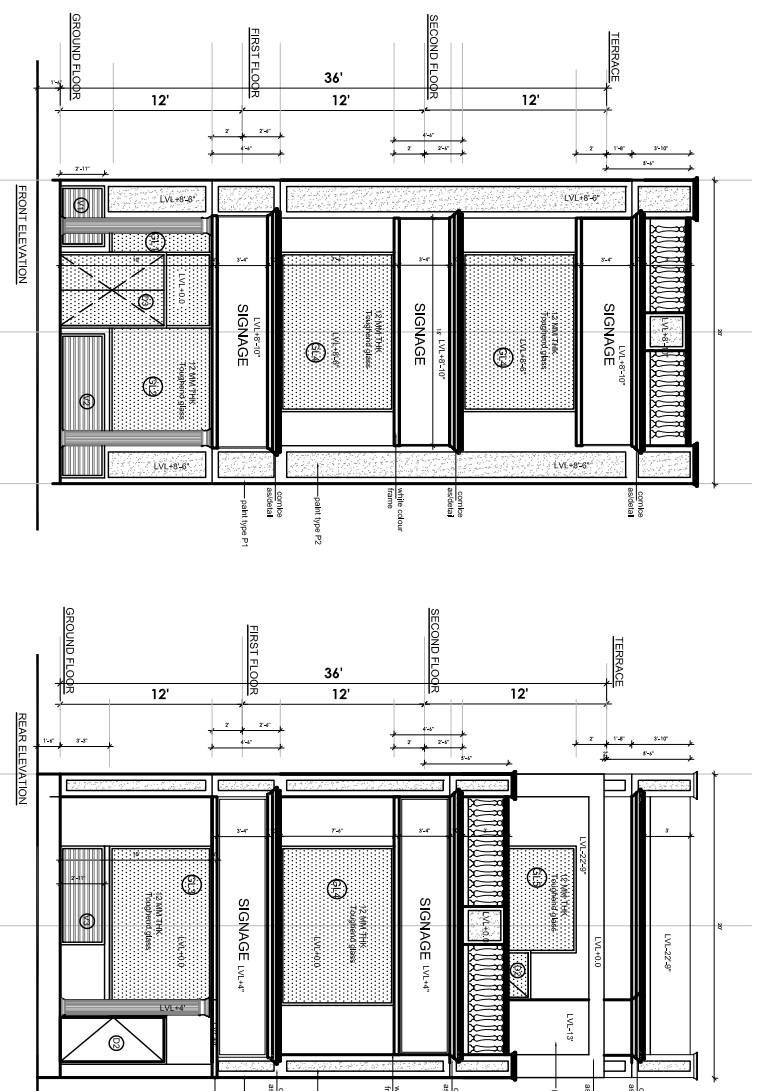


SCOPE & WINDOW SCHEDULE

S.NO.	DATE	REL. V/L	SIZE
1	01		3.0' x 7.0'
2	02		3.0' x 7.0'
3	03		3.0' x 7.0'
4	04		2.0' x 7.0'
5	01	3.0'	4.0' x 6.0'
6	01	3.0'	7.0' x 6.0'
7	01	3.0'	10.0' x 6.0'
8	01	3.0'	6.0' x 7.0'
9	01	3.0'	6.0' x 7.0'
10	V1		4.0' x 2.11'
11	V2		7.0' x 2.11'
12	V3		4.0' x 2.11'



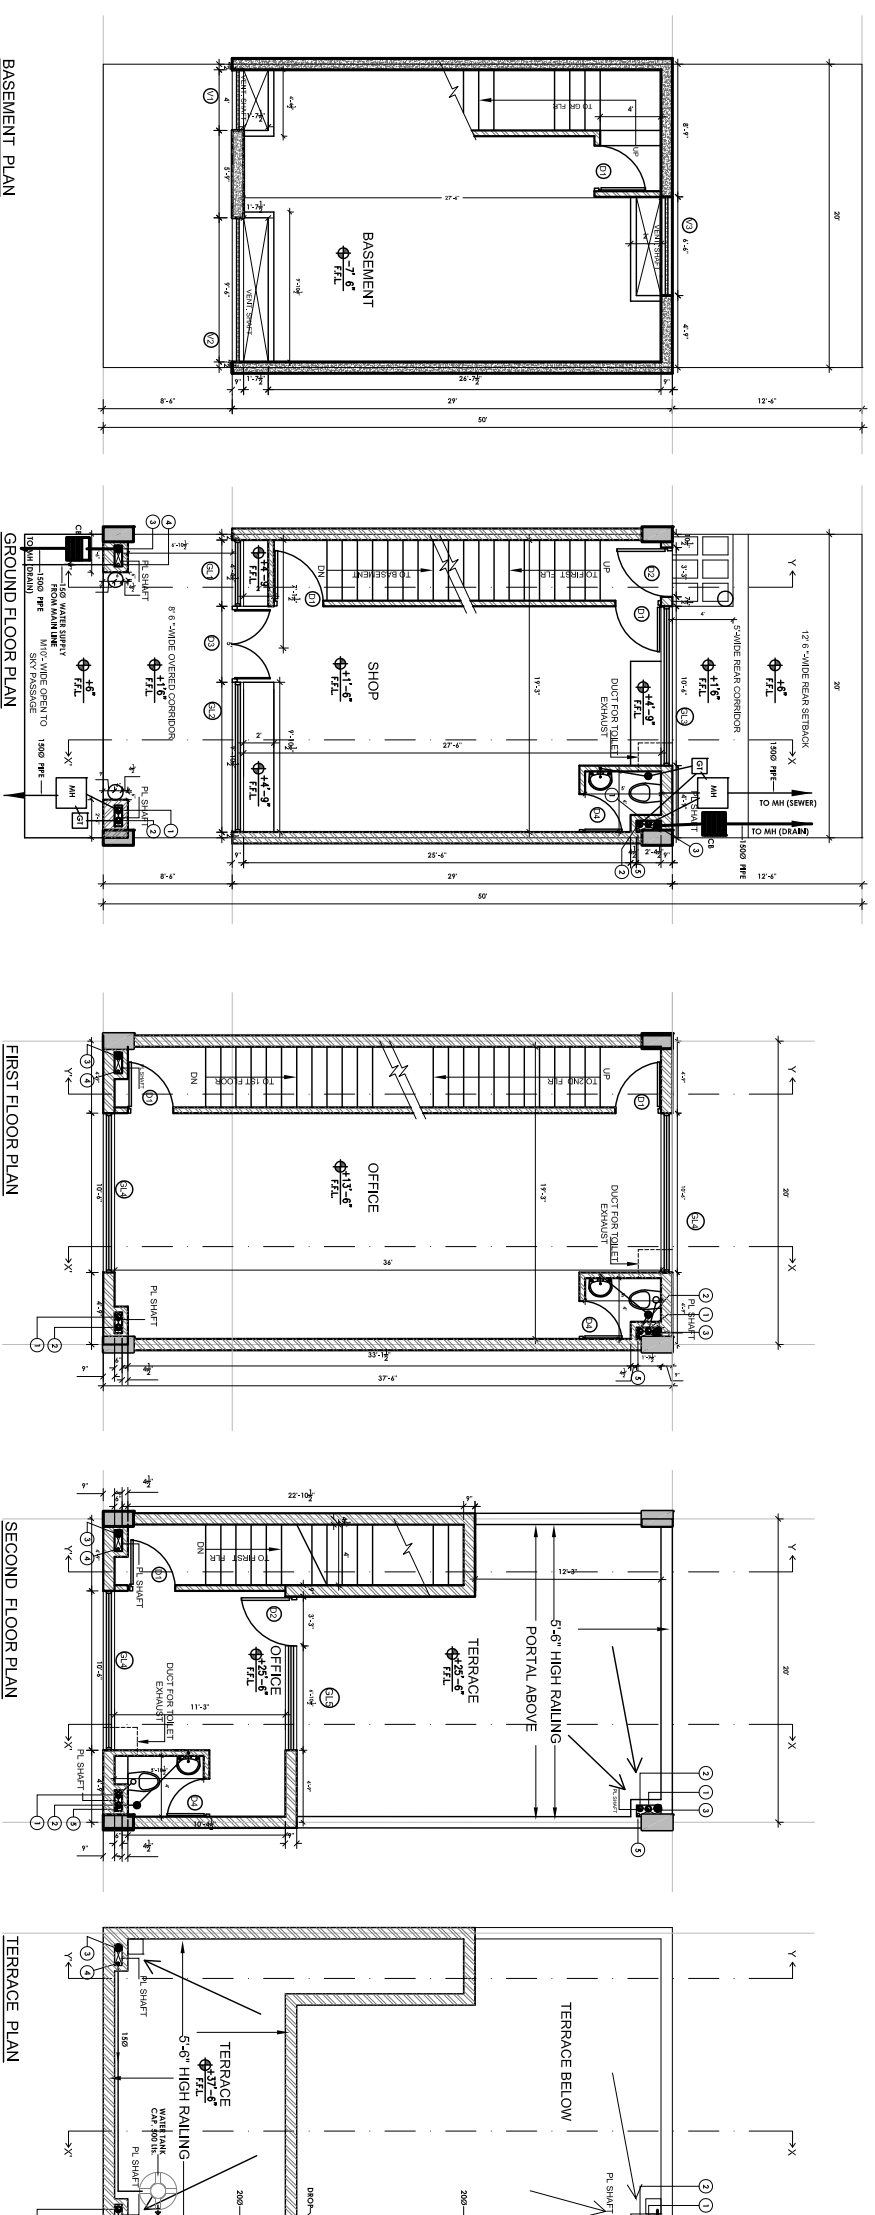

TOTAL FAR ACHIEVED ON ALL FLOORS

S. NO.	FLOOR	FAR	SOFT
1	GROUND FLOOR	747.56	SOFT
2	FIRST FLOOR	747.56	SOFT
3	SECOND FLOOR	747.56	SOFT
TOTAL		1742.78	SOFT

NOTES


TENTATIVE LAYOUT NOT APPROVED

STRUCTURE CONSULTANTS:
CHORDIA TECHNO CONSULTANTS

1-7738, LOWER GROUND FLOOR,
CHITRAJALAN PARK,
NEW DELHI-110017 (INDIA)
TEL: 011-44164491 S, 41644916
FAX: 011-46099115
E-mail: chordiatech@gmail.com

SERVICES CONSULTANTS:
SANIELAC
CONSULTANTS PVT LTD.

C-44/2, OKHLA INDUSTRIAL AREA, PHASE-II,
NEW DELHI-110029 (INDIA)
TEL: 90955555, 32483734, 32402757
FAX: 26453159 www.sanielac.com
E-mail: sanielac@sanietel.com

CLIENTS:
DLF INDIA LTD.
5TH FLOOR,
GATEWAY TOWER,
GURGAON

ARCHITECTS:
DESIGNPIUS ARCHITECTURE
E-148, OKHLA INDUSTRIAL ESTATE,
PHASE-II, NEW DELHI-110029, INDIA.
RA. NO. 011-4552200.
E.MAIL: www.designpius.com

PROJECT TITLE:
DLF'S PROJECT AT NEW
CHANDIGARH, MULLANPUR I.P.A,
SAS NAGAR

DRAWING TITLE:
SCO -SANCTION DRAWING
PLANS & AREA CALCULATIONS

SCALE: 1/4"=1'-0"
DATE: 21.09.12
DRAWING NO.: DLF/MP/SCO/SAR-101
DRAWN BY: RAHUL
CHECKED BY: S.M.
REV. NO.:
RO